


EXEMPELRITNING

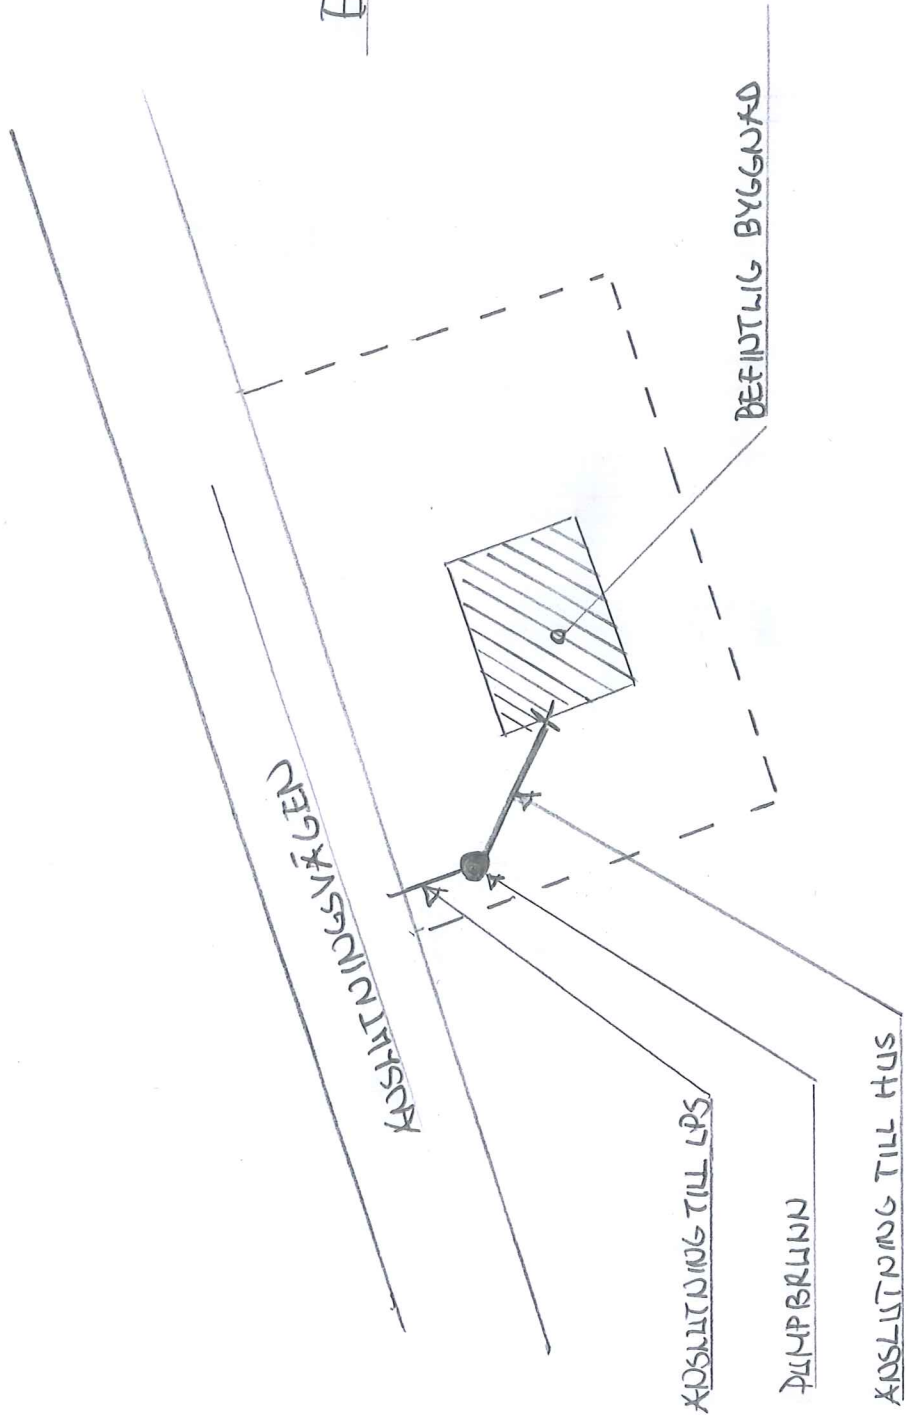

ANSLUTNING TILL KOMMUNALT VÄ

FASTIGHETEN: XXXX

SITUATIONSPLAN SKALA 1:400 / 1:500